


23 PARKING STALLS

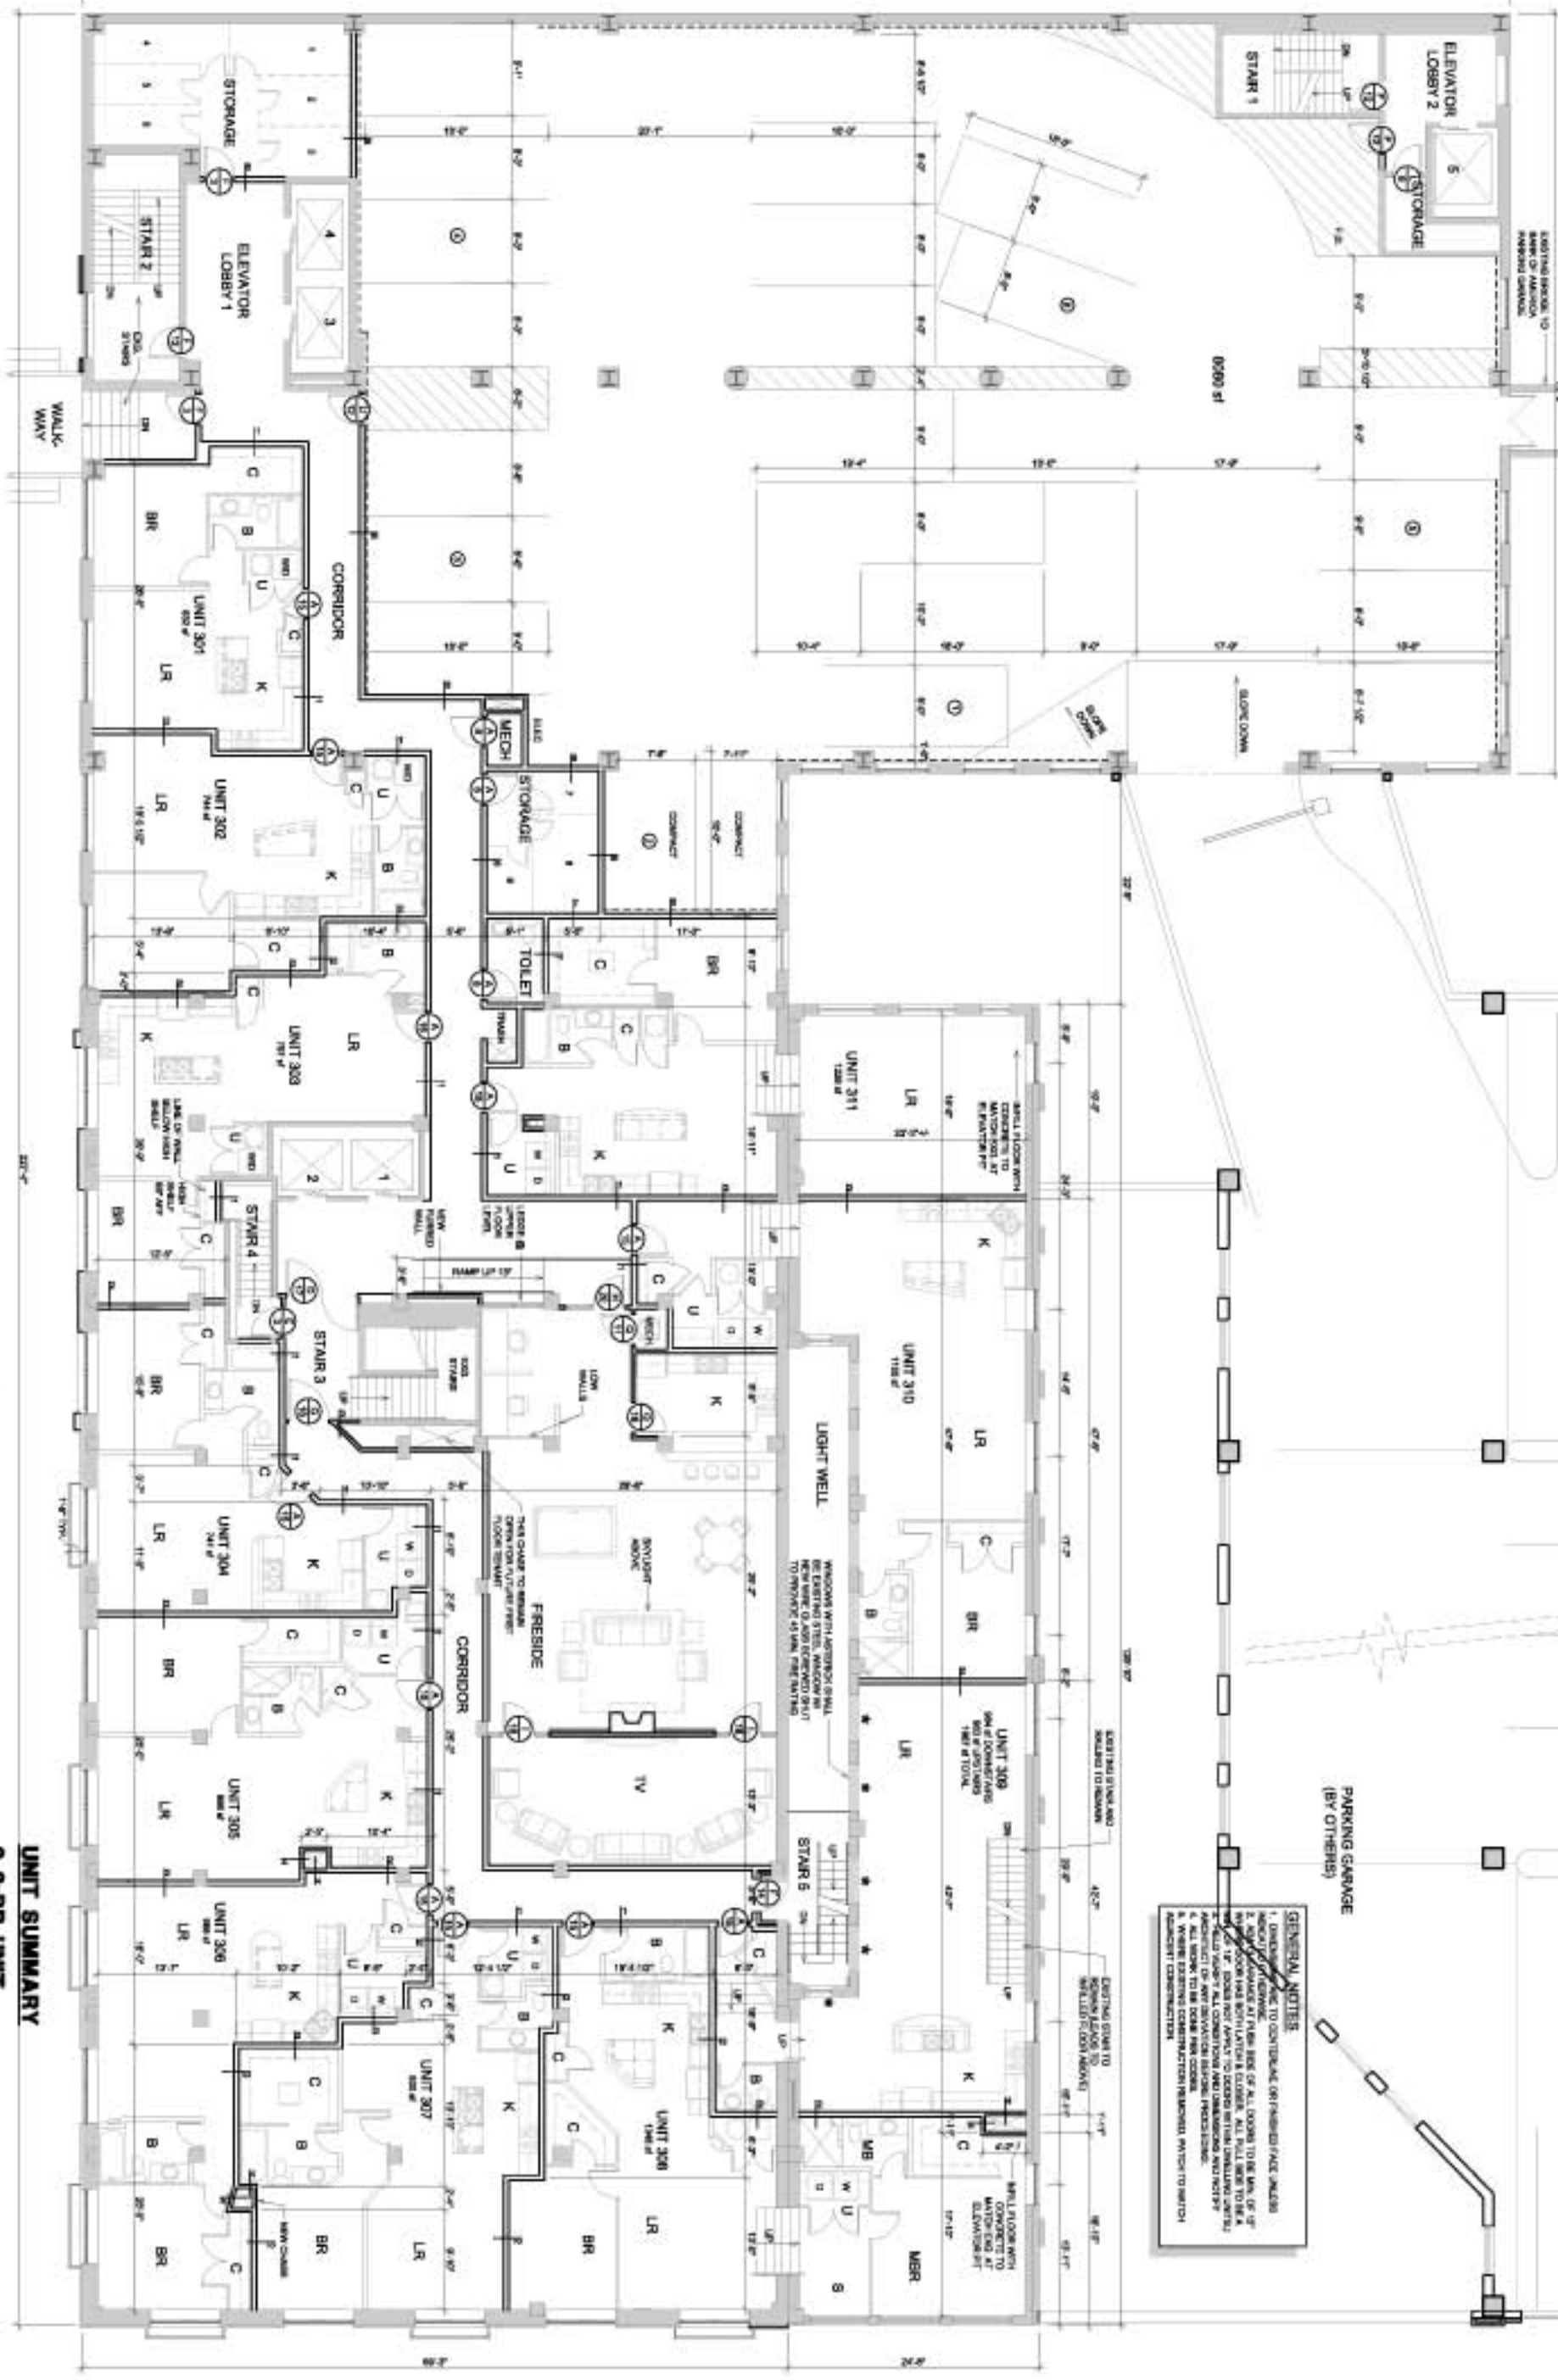

3RD FLOOR PLAN



UNIT SUMMARY
 2 2-BR UNIT
 9 1-BR UNIT
 11 UNITS

GENERAL NOTES

1. CHECK FOR CONFLICTS ON FINISHED FLOOR LEVELS.
2. ALL WORK SHALL BE IN ACCORDANCE WITH THE LATEST EDITIONS OF ALL APPLICABLE CODES AND REGULATIONS.
EXCHANGE PLACE RENOVATION

110 N. MARKET, WICHITA, KS

SPANGENBERG PHILLIPS ARCHITECTURE
 121 N. Mead, Suite 201, Wichita, KS 67202
 TEL: 316.287.4002 FAX: 316.287.1509
 www.spangenbergphillips.com



REVISIONS:
 13 APR 07 REVISION
 06 SEPT 08 REVISION
 27 JUL 09 REVISION
 21 APR 10 REVISION
 01 MAR 11 REVISION
 15 FEB 12 REVISION