


20 PARKING STALLS

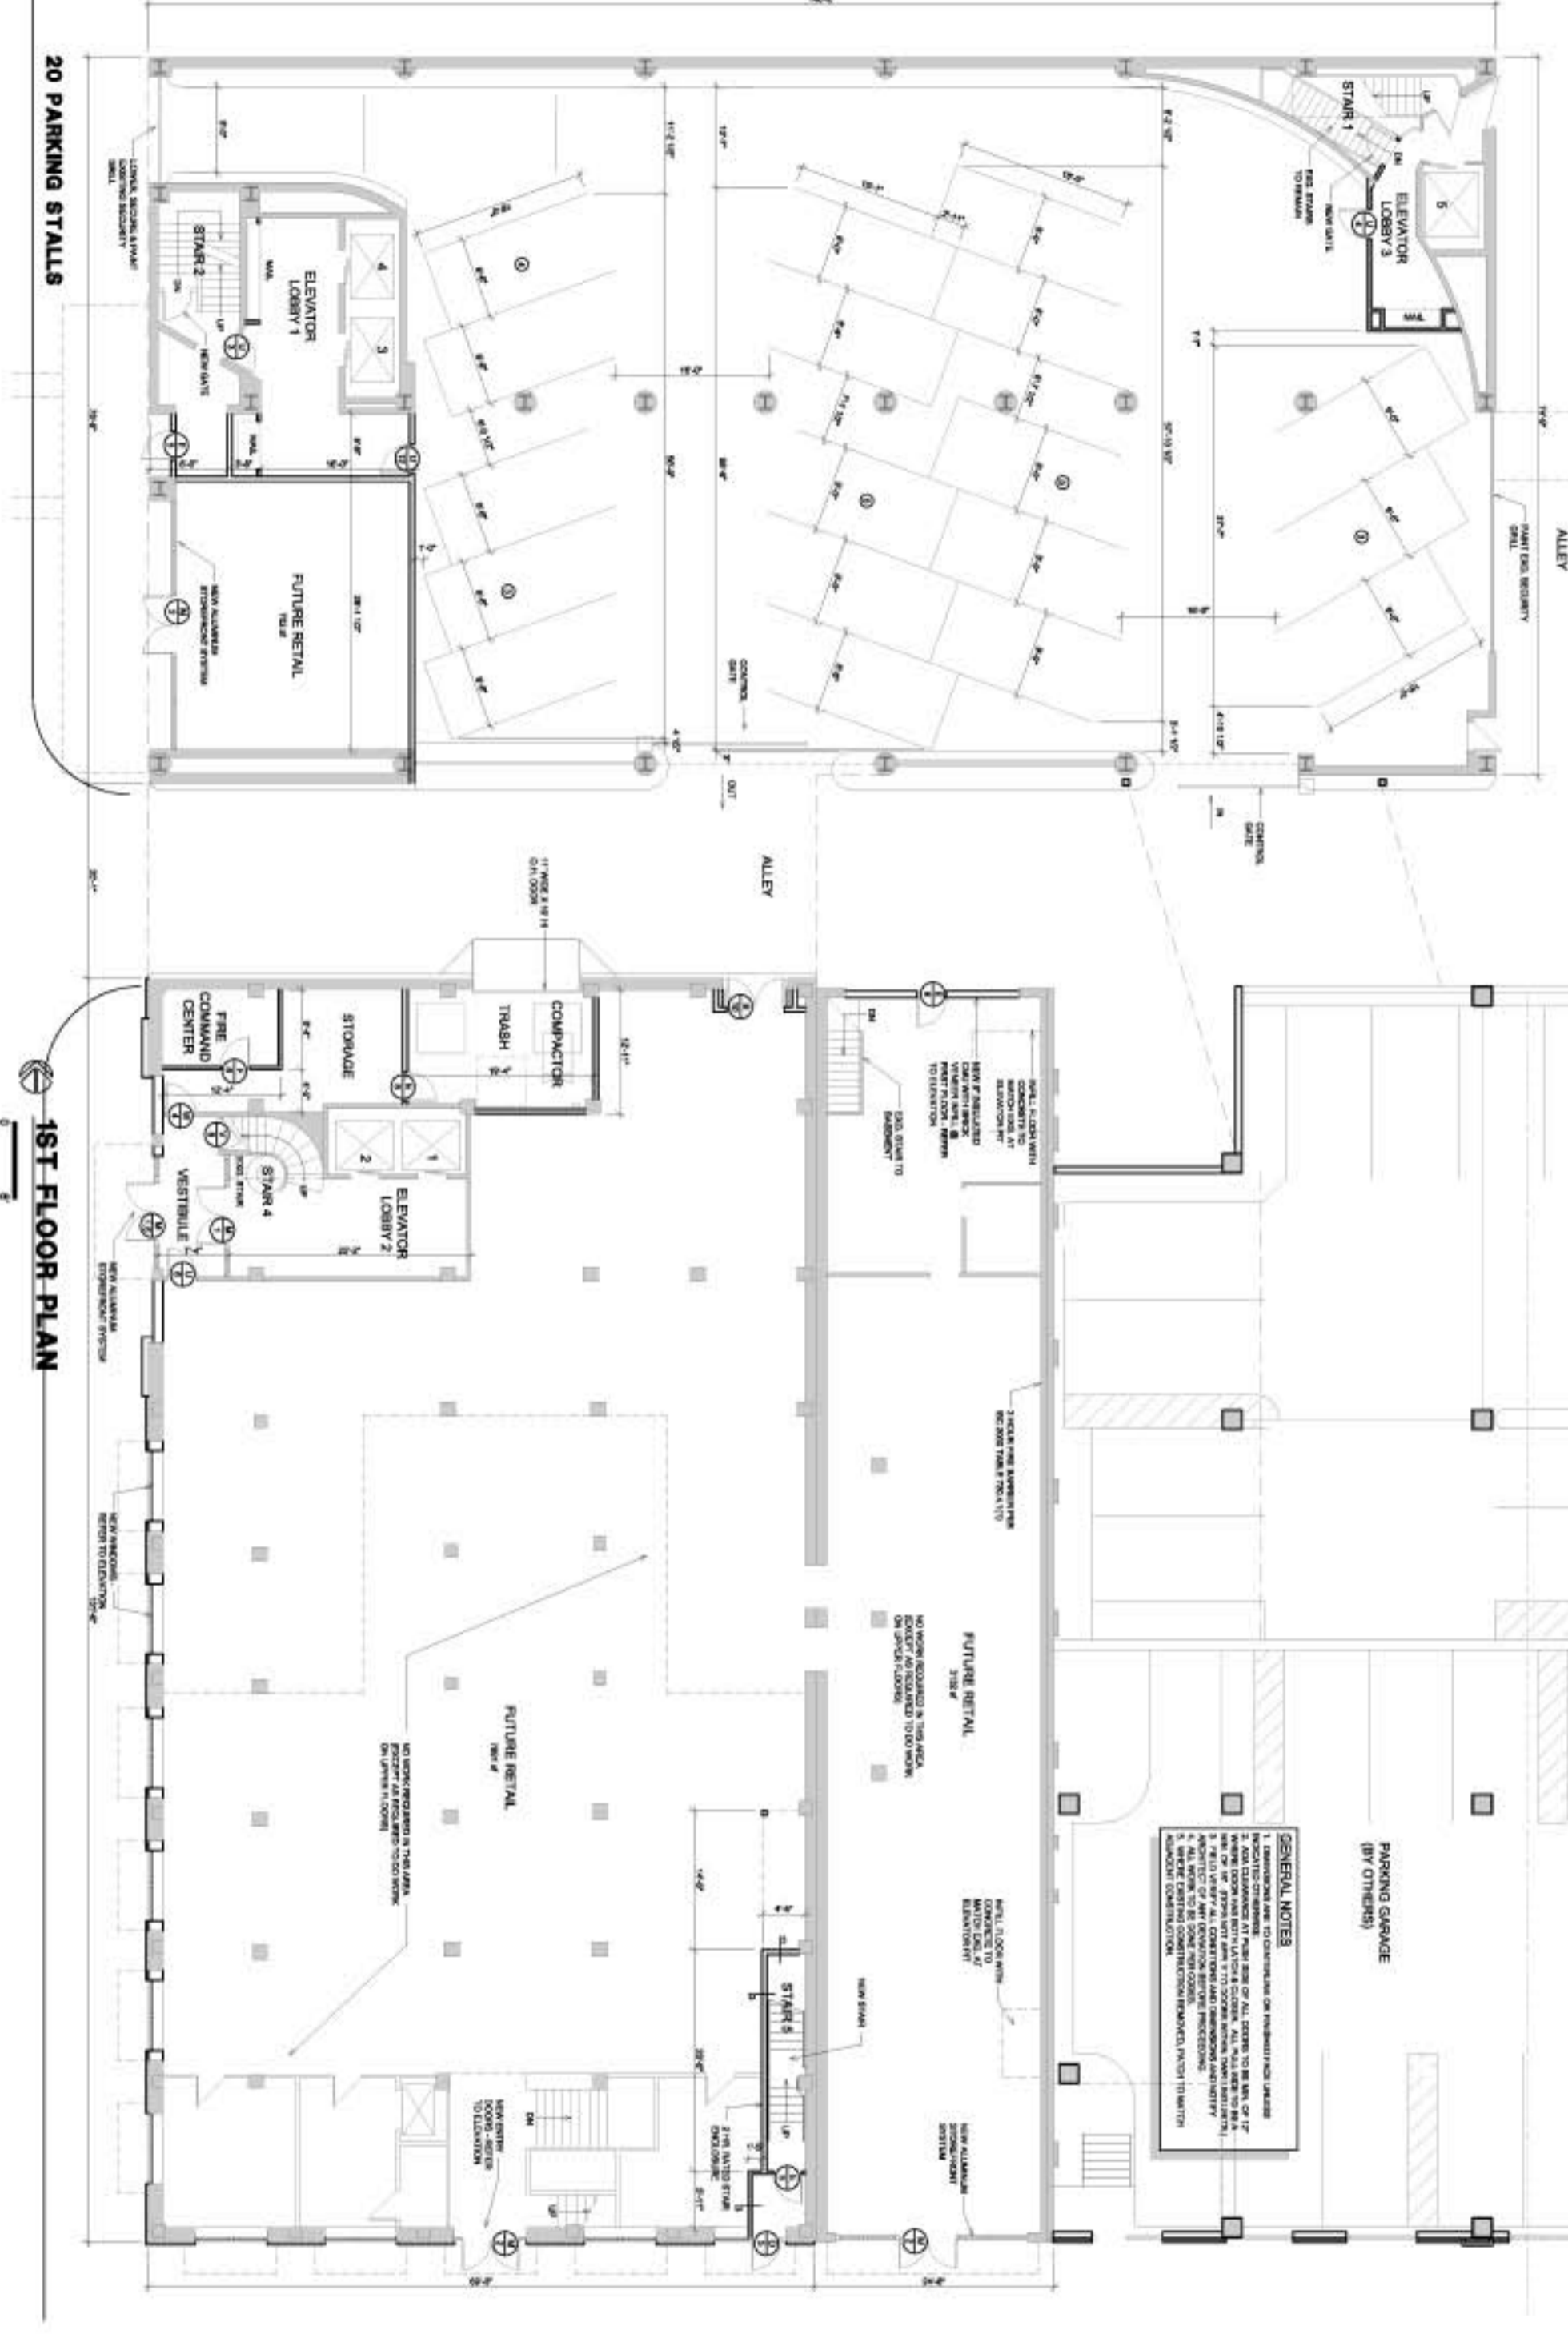

1ST FLOOR PLAN

A1.1

FIRST FLOOR PLAN

REVISIONS	DATE	BY
13 APR 07	REVISIONS	
08 SEPT 08	REVISIONS	
27 JUL 09	REVISIONS	
21 MAR 08	REVISIONS	
20 MAR 08	REVISIONS	
16 FEB 08	REVISIONS	

EXCHANGE PLACE RENOVATION

110 N. MARKET, WICHITA, KS

GENERAL NOTES

1. DIMENSIONS ARE TO CENTERLINE UNLESS NOTED OTHERWISE.

SPANGENBERG PHILLIPS ARCHITECTURE
 121 N. Mead, Suite 201, Wichita, KS 67202
 TEL: 316.267.4002 FAX: 316.267.1509
 www.spangenbergphillips.com

